





06/12/2020

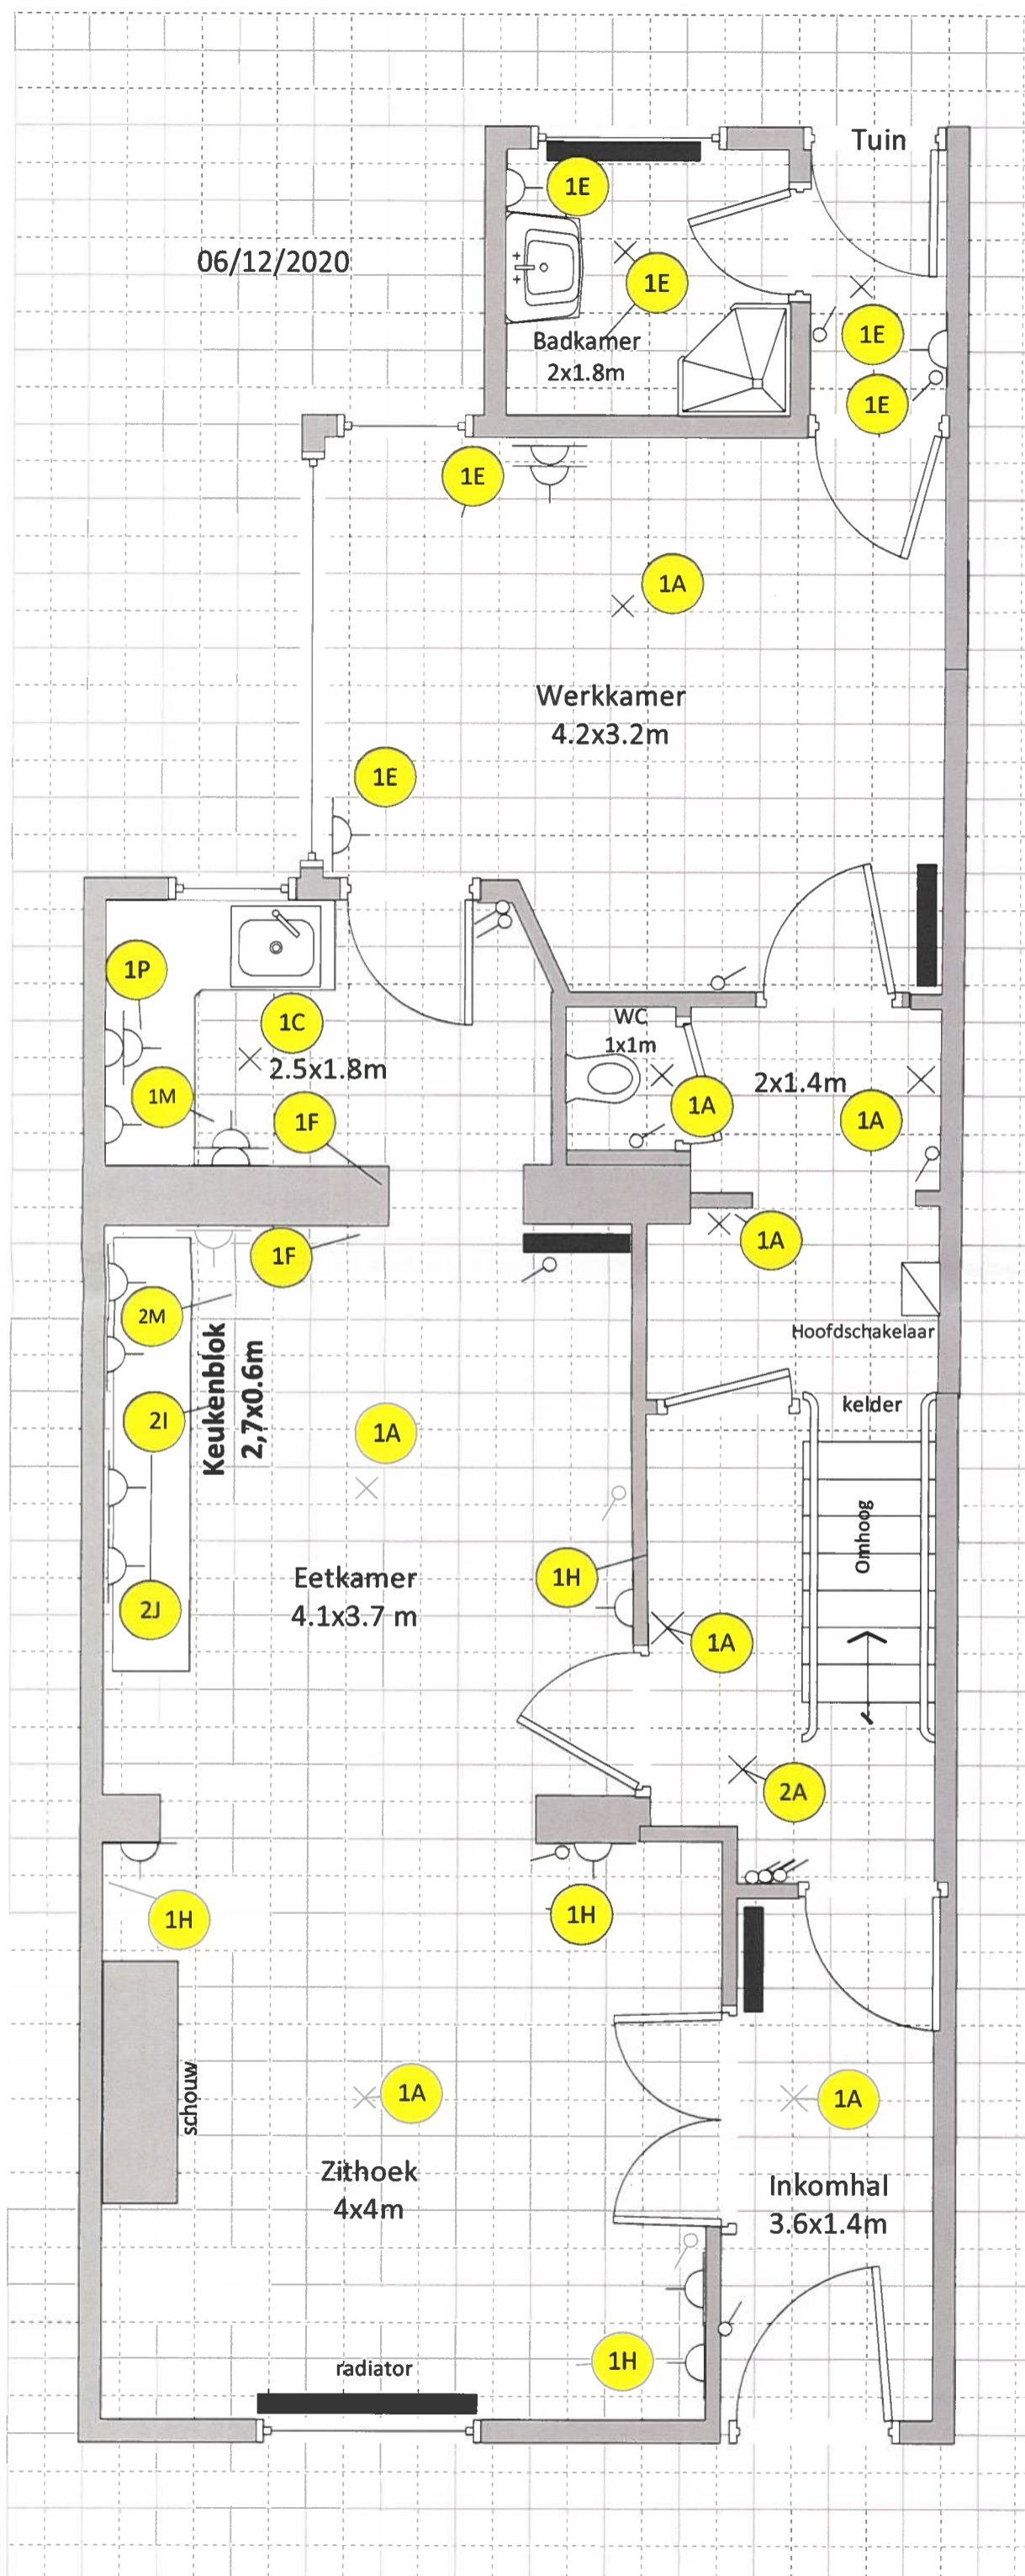


×

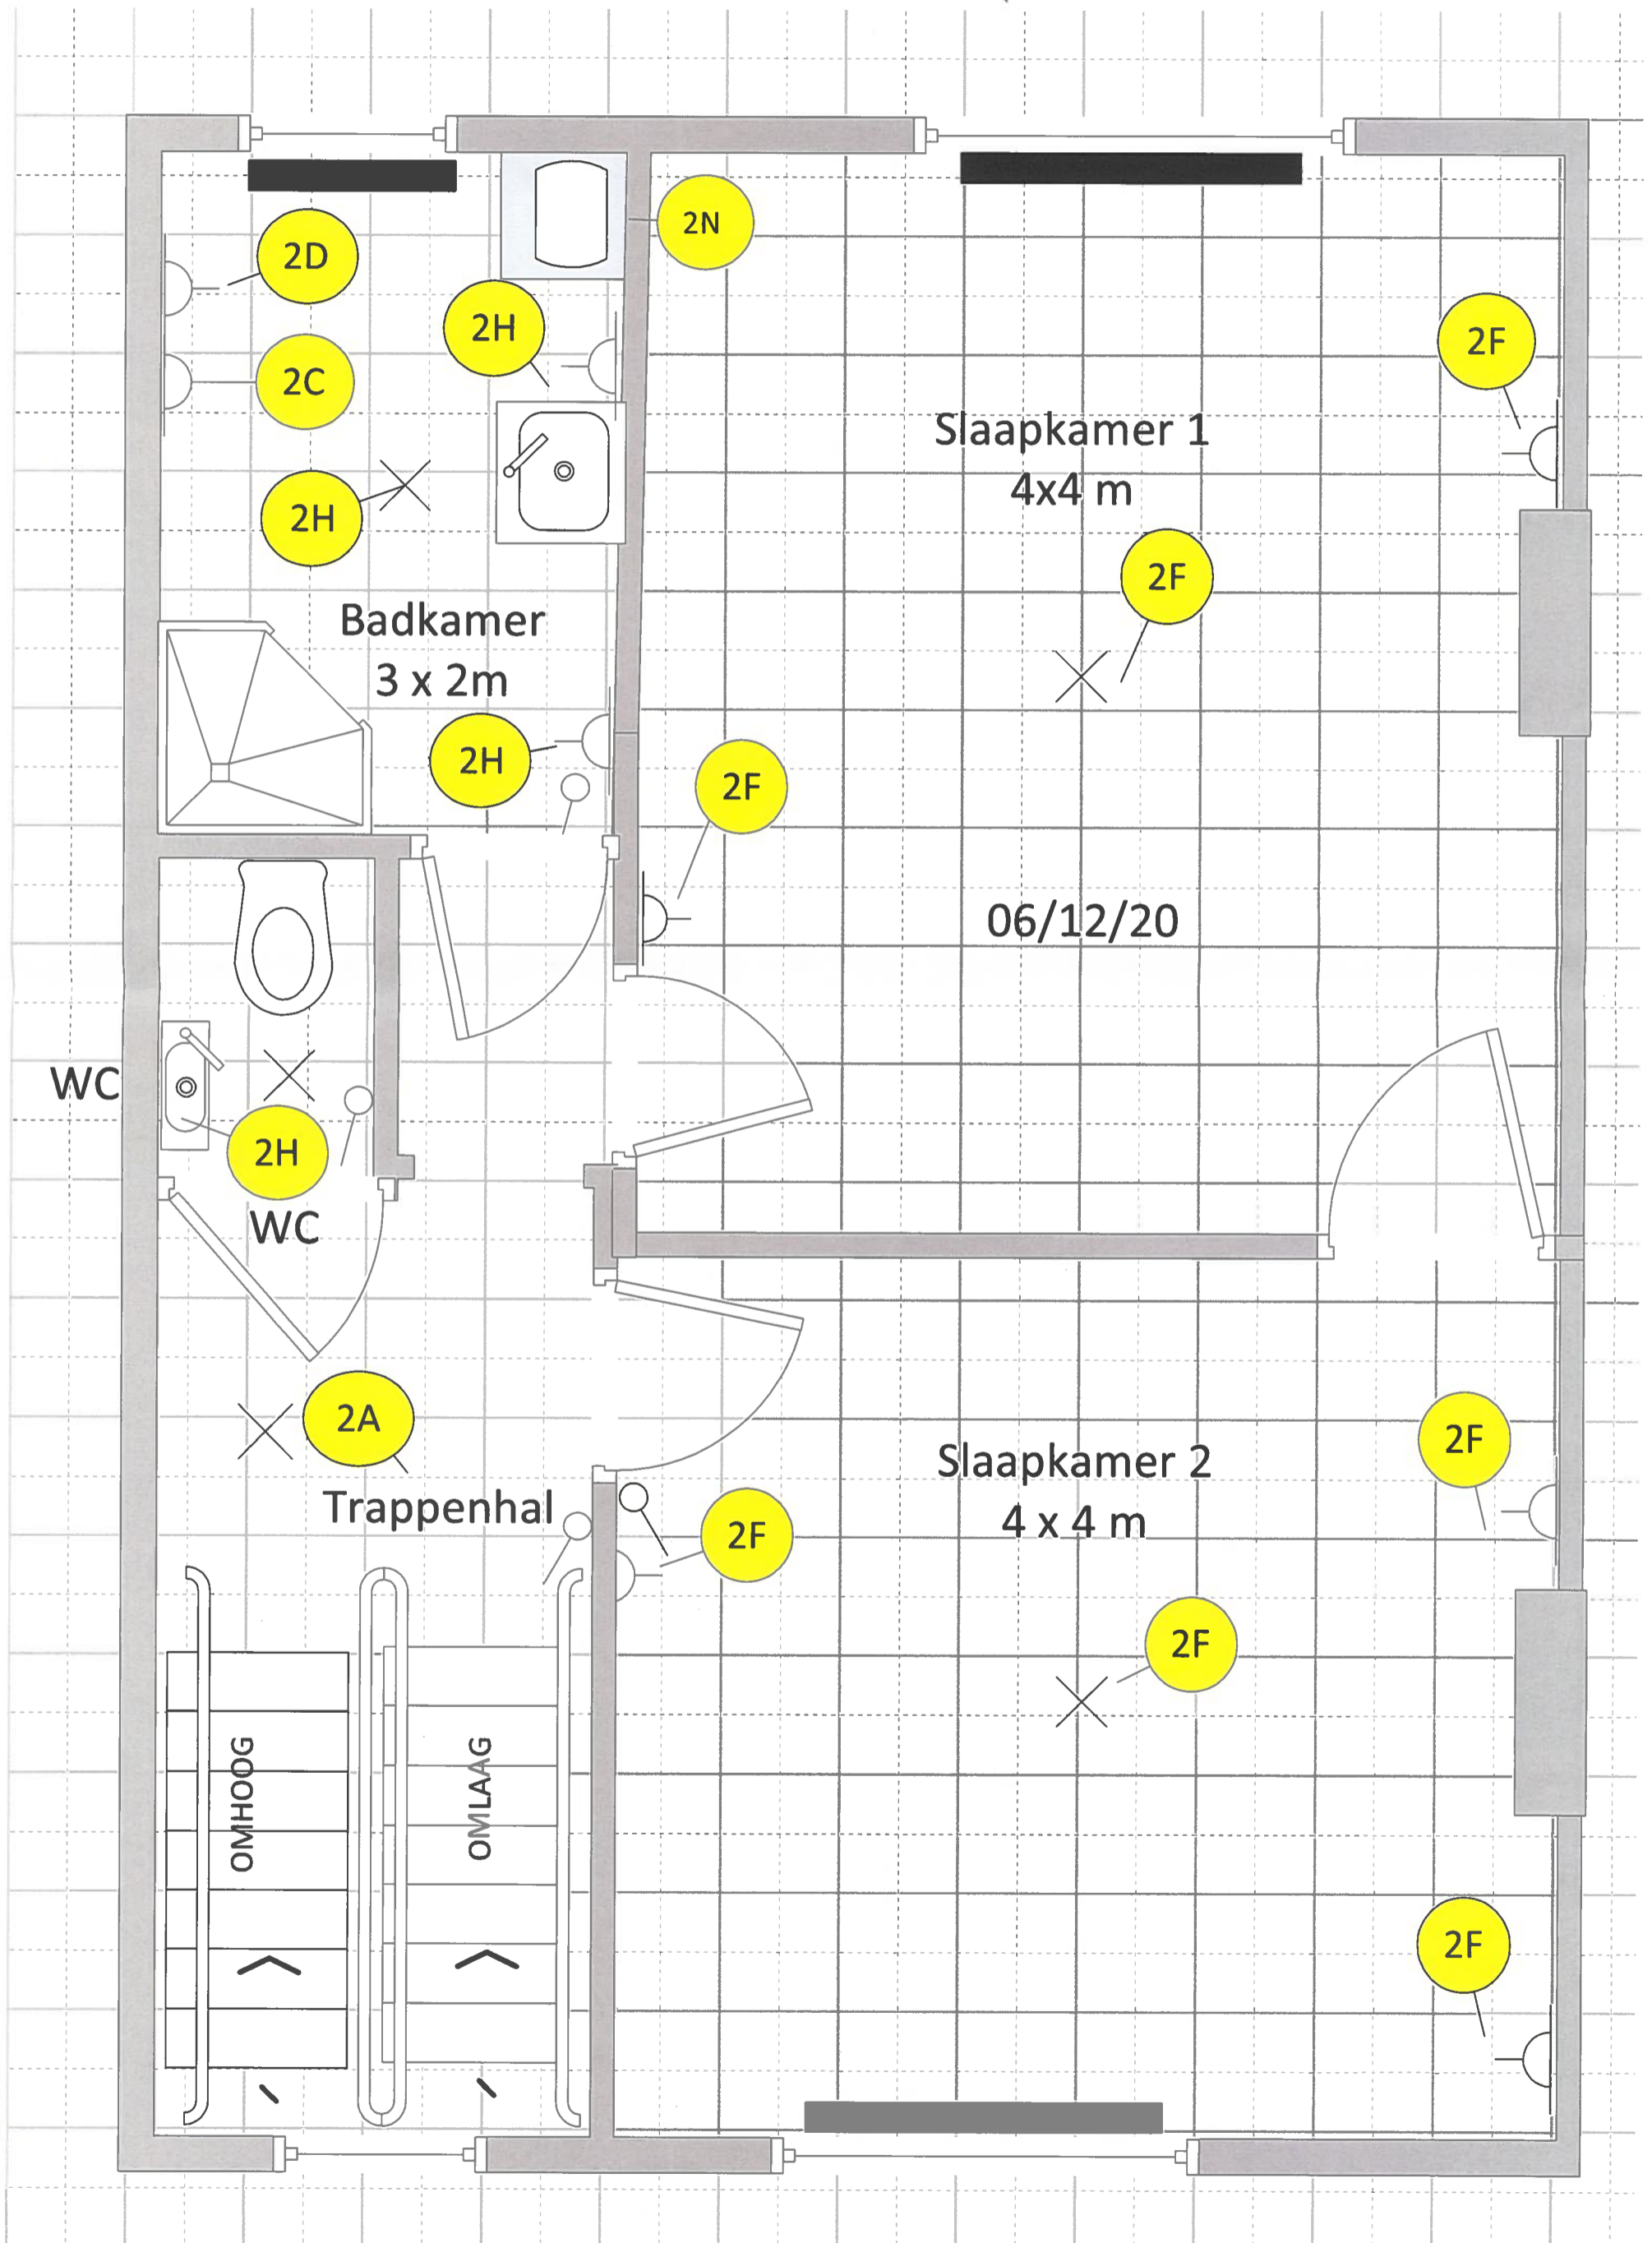

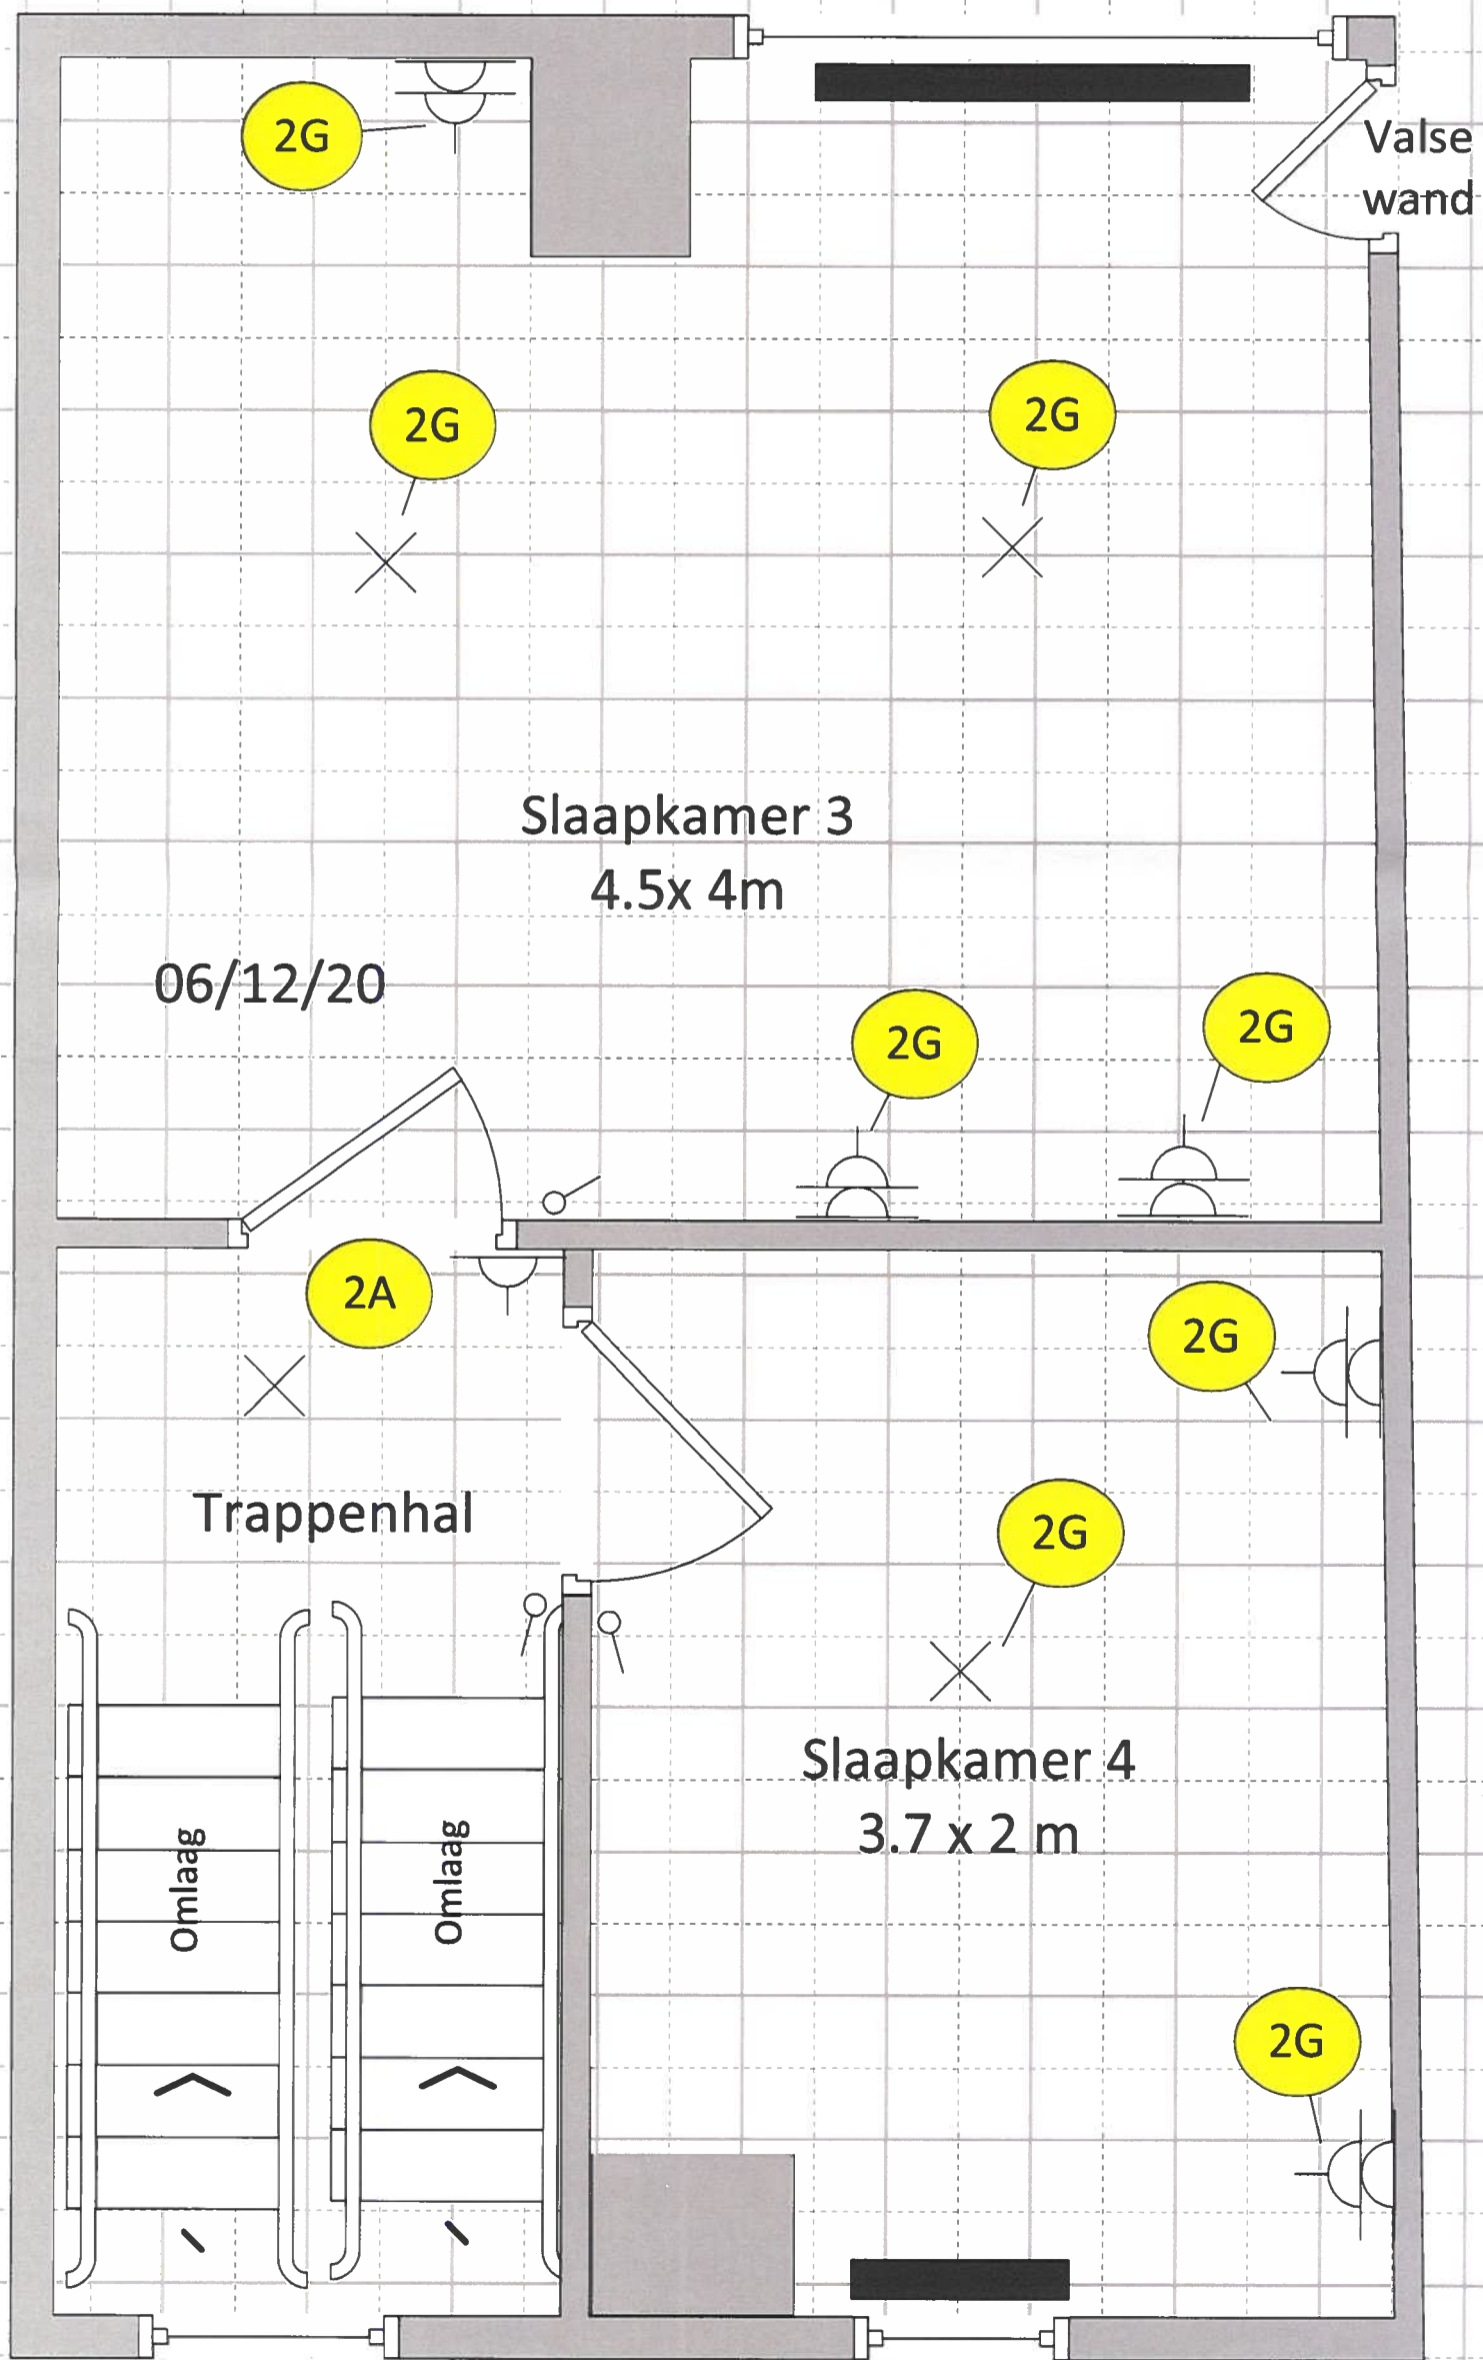

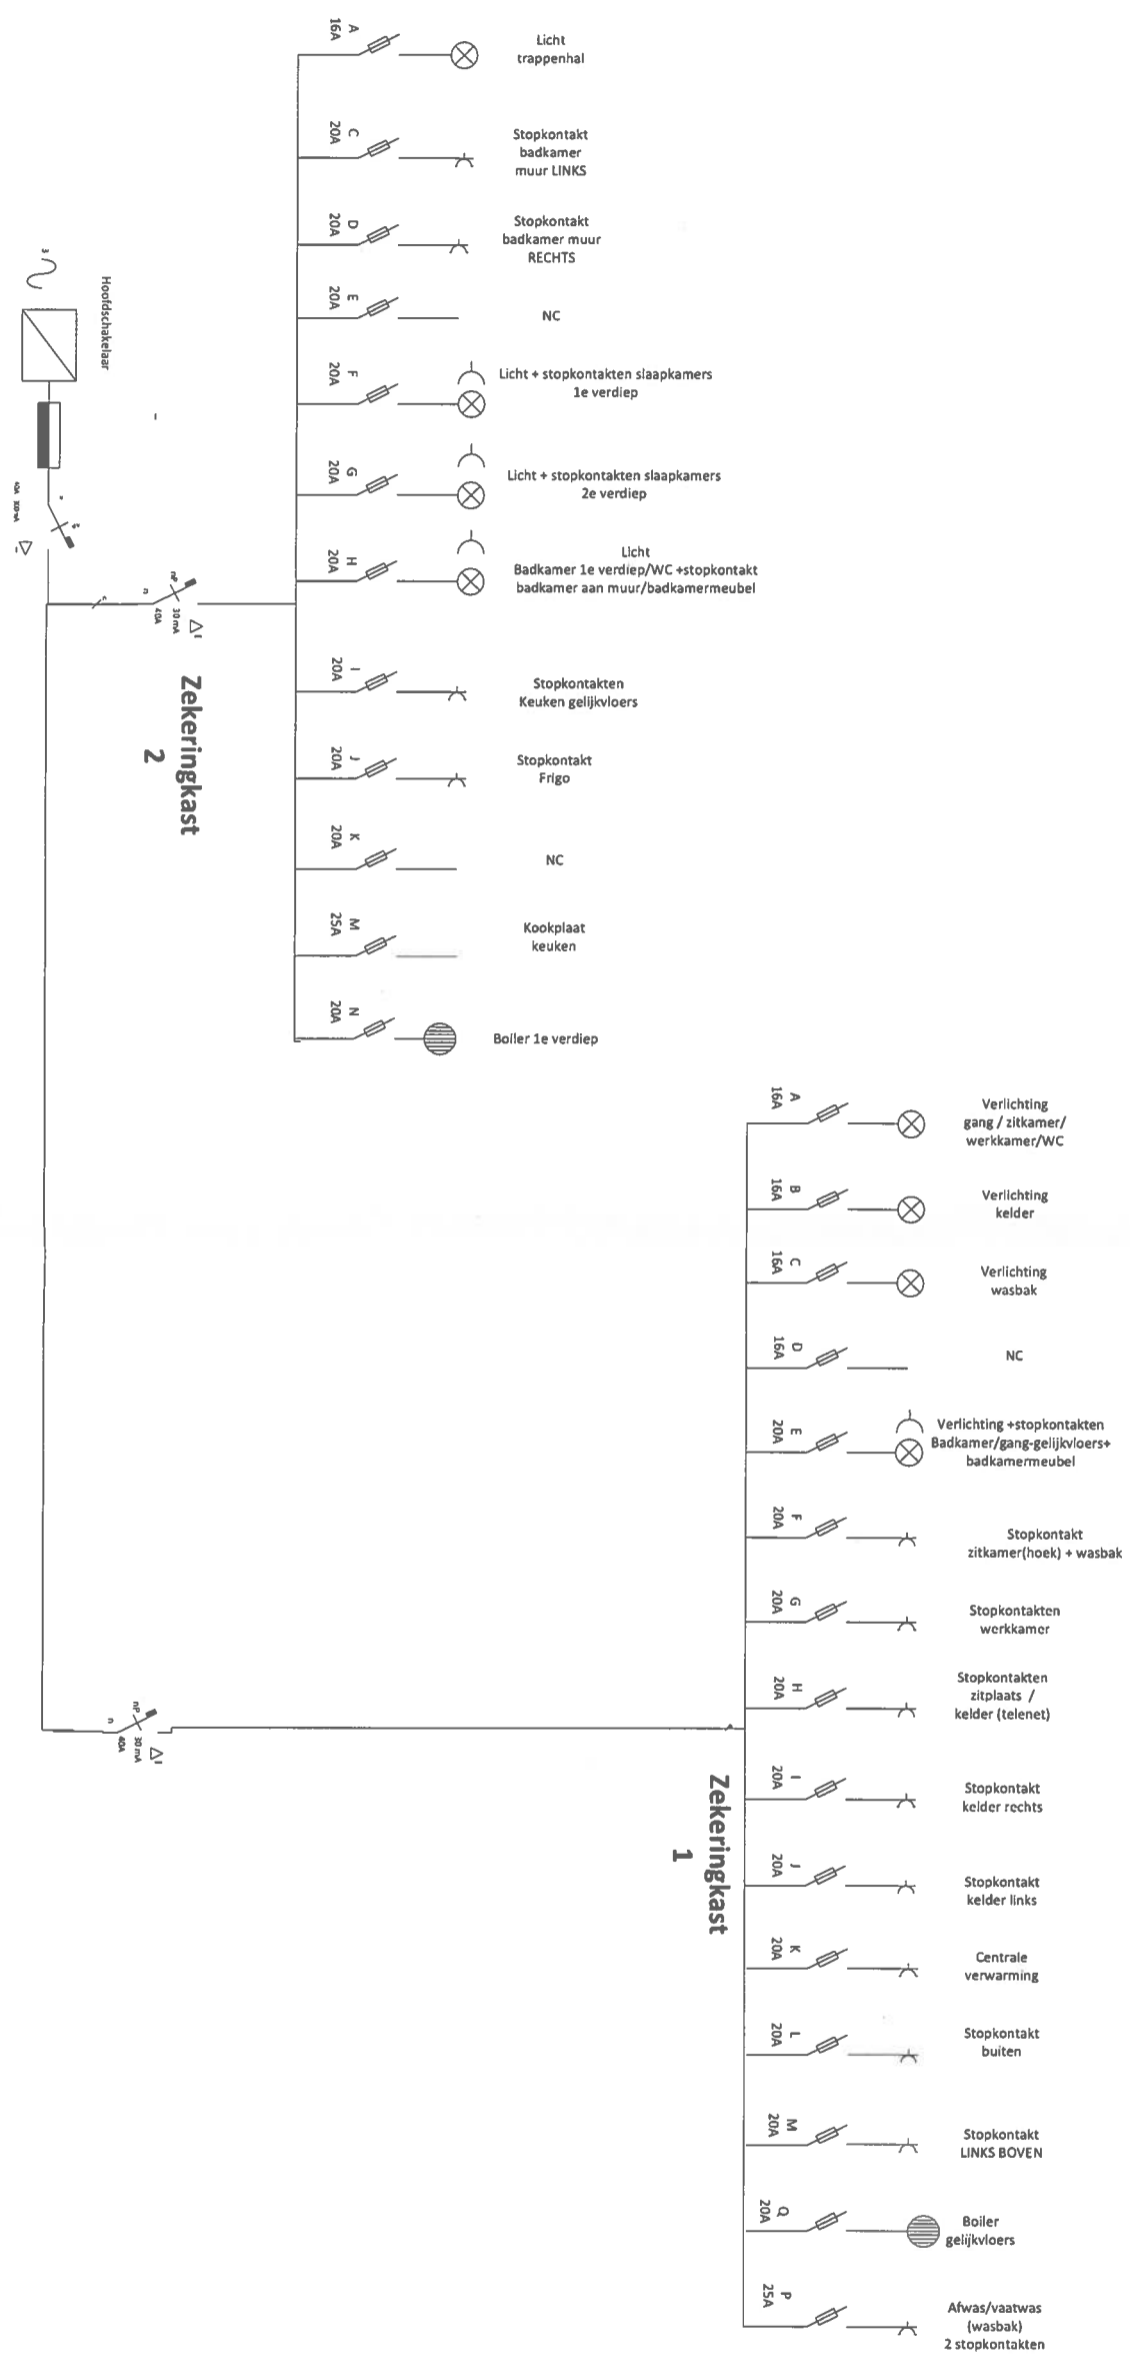

Eendraadsschema Spoorwegstraat 3 Sint-Truiden 6/12/2020

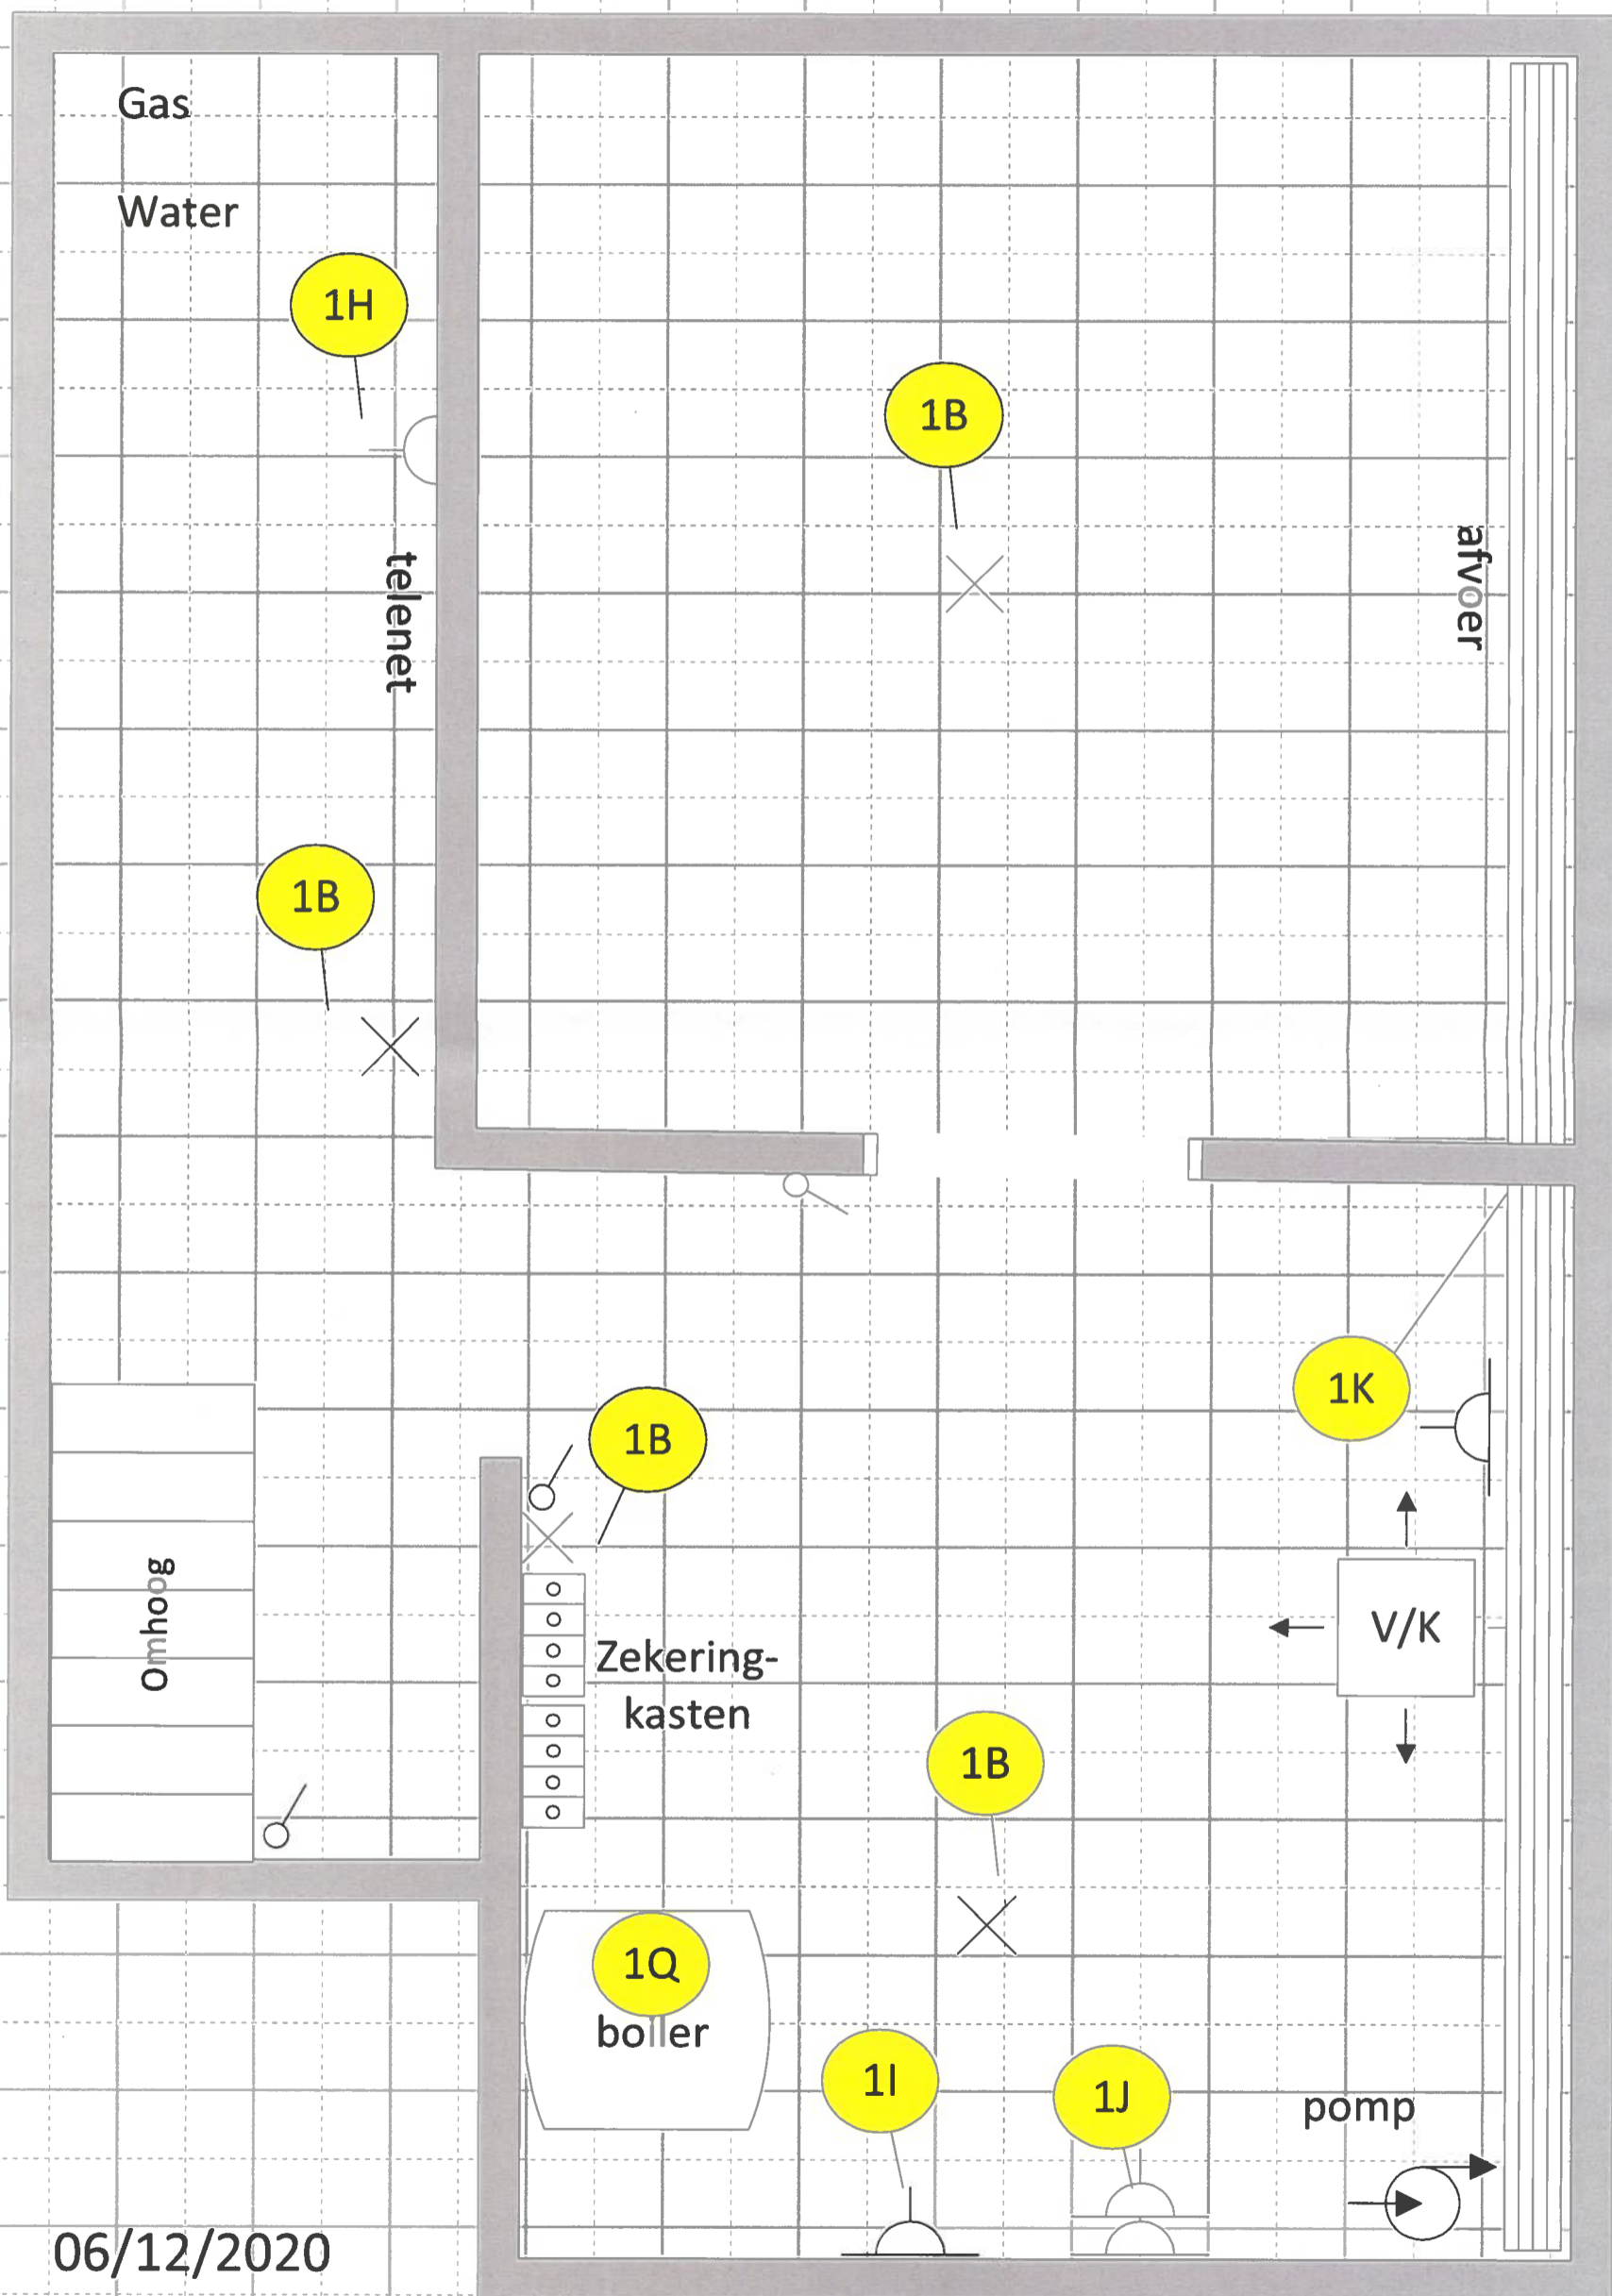

06/12/2020